

Site Address:  
Limes Ln,  
Buxted,  
TN22 4PB  
SE7013 RM 28755489

Client:  
**south east water**


CPH Contact:  
Ramsey Office

Date of works:  
T.B.A

Drawn by: MB	Date drawn: 01/09/2021
-----------------	---------------------------

Drawing Requested By:  
Shelby Craddock

KEY	
	Diversion Route
	750 Road Cones
	Sign
	Temporary Pedestrian Crossing
	Temporary Traffic Signals
	Works Area
	Safety Zone
	Bus Stop To Be Suspended
	Stop & Go
	Van
	No Parking Zone
	Zebra Crossing
	Signalised Junction and or Push Button Crossing
	Pedestrian Barrier

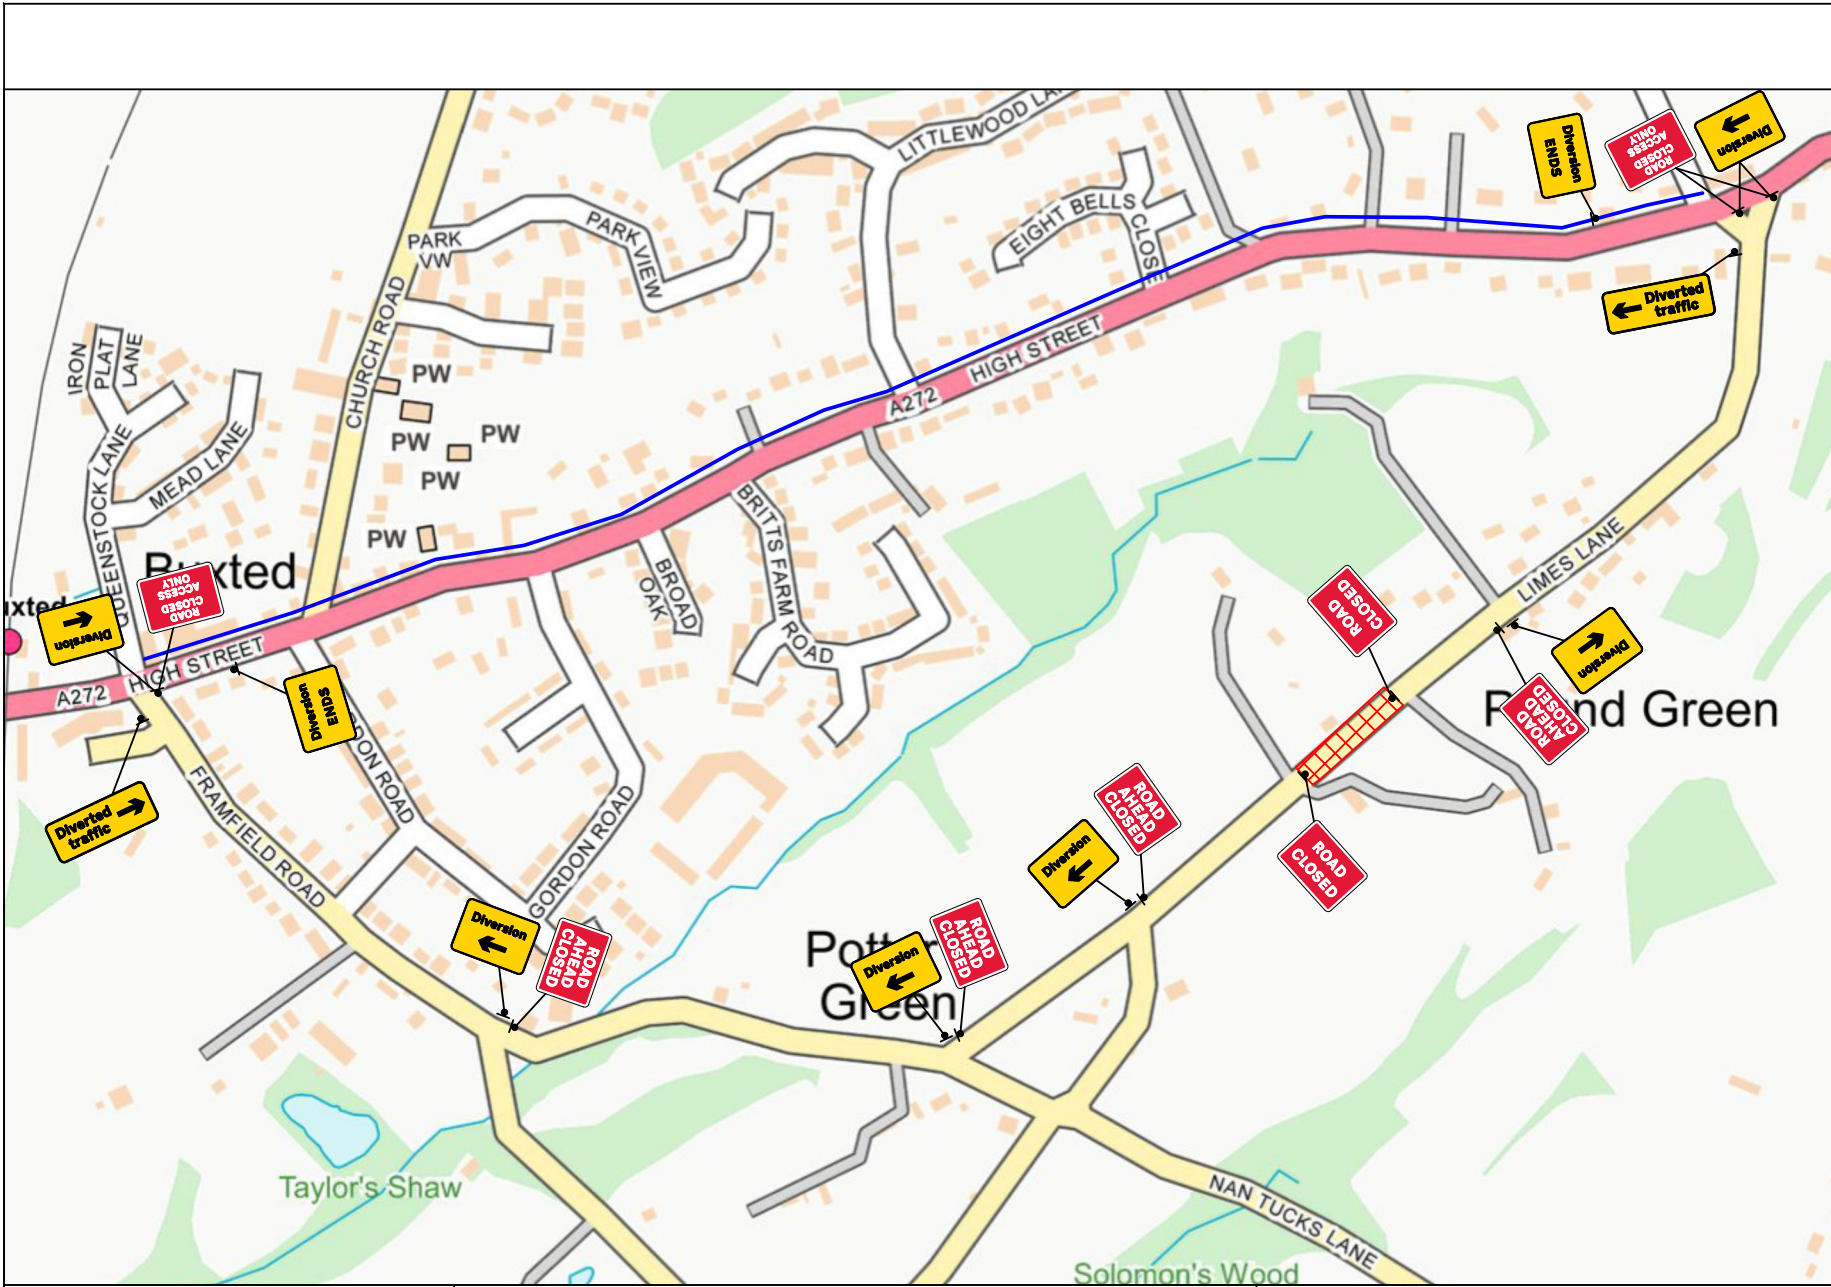

**NOTES**

- 1) All temporary traffic management shall be in accordance with Chapter 8 Part 1 Design (2009); Part 2 Operations (2009); Part 3 Update (2020).
- 2) All temporary traffic management shall be in accordance with the Traffic Signs Regulations and General Directions 2016.
- 3) All temporary traffic management shall conform to the Safety at Streetworks and Road Works ACOP 2013.
- 4) All temporary traffic management signs should be located 450mm minimum from the kerb face.
- 5) All temporary traffic management sign locations are indicative and are subject to on site approval from the supervisor.

**ROAD CLOSURE / DIVERSION**

SET-UP TO BE IN ACCORDANCE WITH THE NRSWA SAFETY AT STREET WORKS CODE

Clare House,  
Coppermill Ln,  
Harefield,  
Middlesex, UB9 6HZ  
Tel: 01895 823711  
Email:  
tmdrawings@theclancygroup.co.uk

Drawing Number:  
MB/11573