
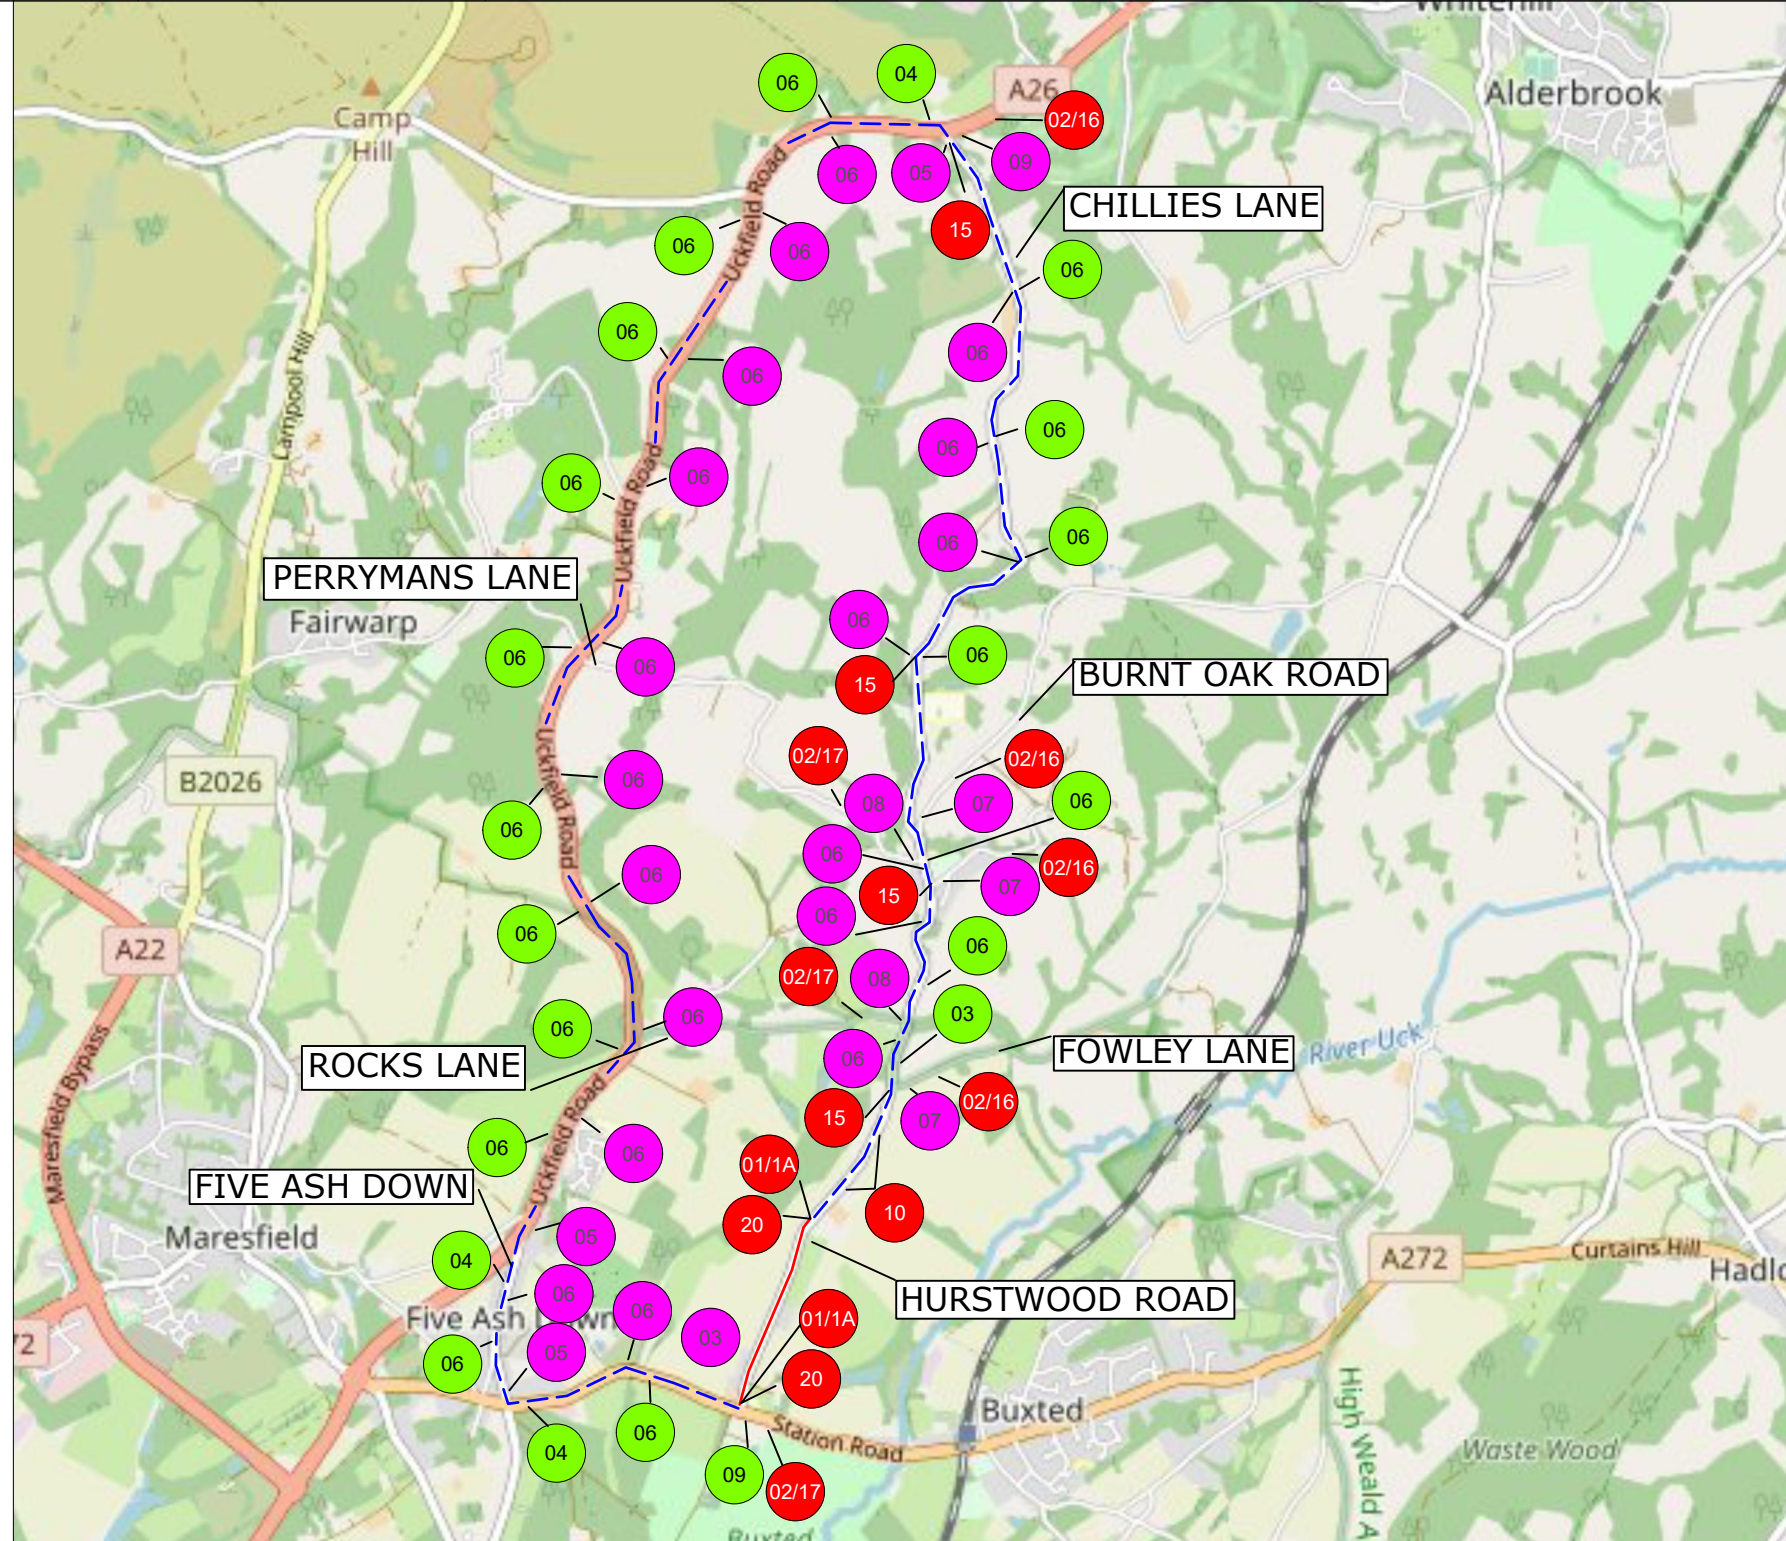


KEY	01 		02		04		06		08		10		12		14		16
1A 			03		05		07		09		11		13		15		17
																	18
																	19
																	20
																	21
																ROAD CLOSURE	
																DIVERSION ROUTE	
																CLOCKWISE ROUTE	
																ANTI-CLOCKWISE ROUTE	
																ROAD CLOSURE LENGTH	890 METRES
																ROAD CLOSURE WIDTH	5 METRES

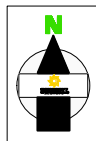


Contract No	104-5003974	Client: OPENREACH
Date	19/05/2021	Site Location / Drawing Title
Drawn by	SO/802	THE OLD RECTORY HURSTWOOD
Approved By	DD/104	ROAD FEAGANS FARM BUXTED
Purpose of works	TELECOM WORKS	WEALDEN TN22 4BB
Version Number	02	
Amended By	RS/802	
Amendment Date	30/06/2021	Scale
Sheet No	1 of 1	NOT TO SCALE
		OS Licence No
		000000000000

Note
 1. All equipment shall be approved and shall comply with the Department Of Transport specification MCE0111. This drawing does not show the normal road works signage that will be required as per Chapter 8.
 2. All signs to be in accordance with TSGRD 2002 and to minimum class retroreflective.
 3. Minimum height of lettering to be 60mm and sign boards to be 1000mm (750mm where appropriate).

The information in this drawing may not be copied or used by third parties without written consent from Sunbelt Rentals Ltd (Traffic Management).
 This layout is for installation by NRSWA, Lantra 12A,12B,12C,12D qualified persons.
 All works shall be in accordance with Safety at Street Works and Road Works, A Code of Practice 2013 & Chapter 8

TO BE INSTALLED AT CLOSURE POINTS

THIS DOCUMENT IS UNCONTROLLED WHEN PRINTED
 The electronic version of this document is the approved and most current. Any printed version is uncontrolled and may not be current.

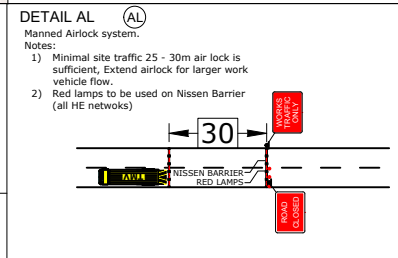

SUNBELT RENTALS
 Sunbelt Rentals UK (Traffic Management)
 Kemble Airfield Enterprise Park, Cirencester Road, Kemble GL7 6BQ
 Telephone: 0370 050 0792